

HYPERBODY


MSC 01 MIDTERM PRESENTATION

//2628CLIMATOR


GROUP 1

THIJS, STEF, MILOU, OANA, RIENK

CONCEPT | PROGRAM | RELATIONS

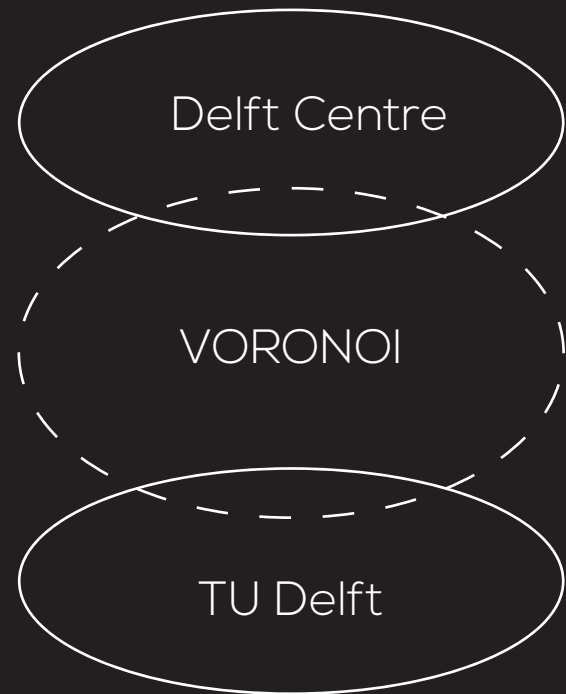

1:1000
MAP

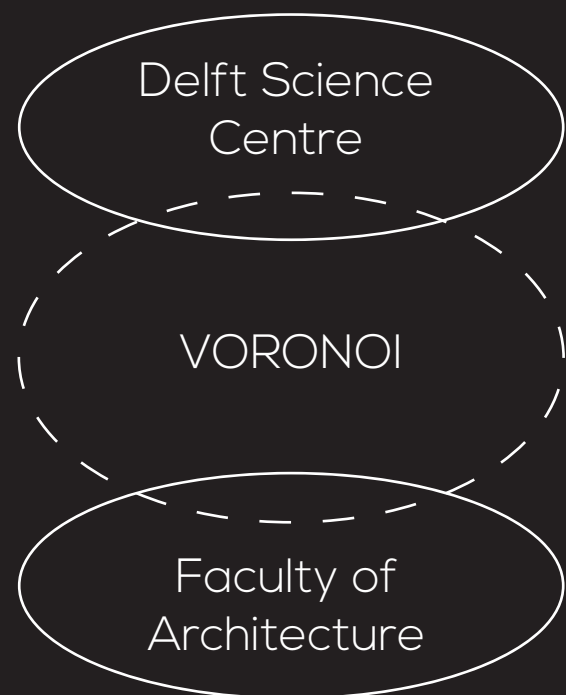


1:500
MAP

Architectural expression





Public space /
program volume

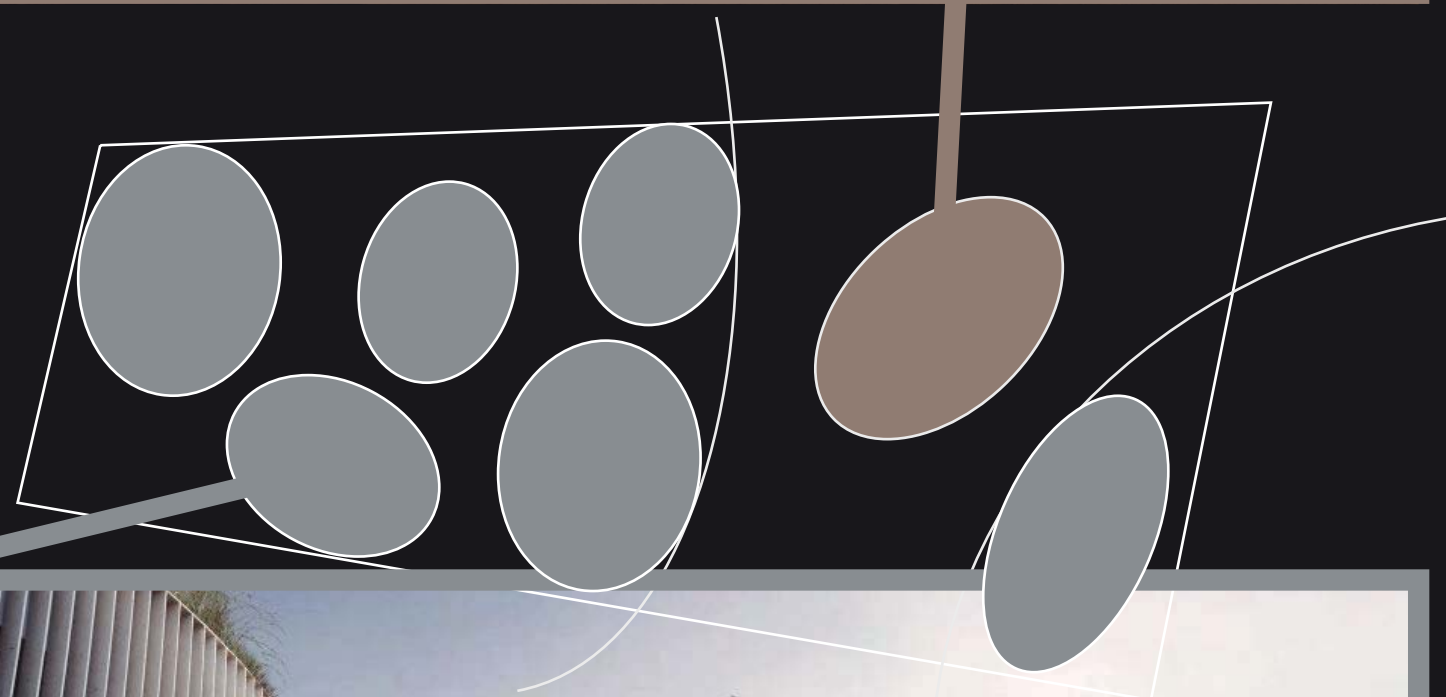


Reference projects:
BIG - The Danish Maritime
Museum
BIG - the Museum of Human
Body


DRAWING WHY PUBLIC SPACE

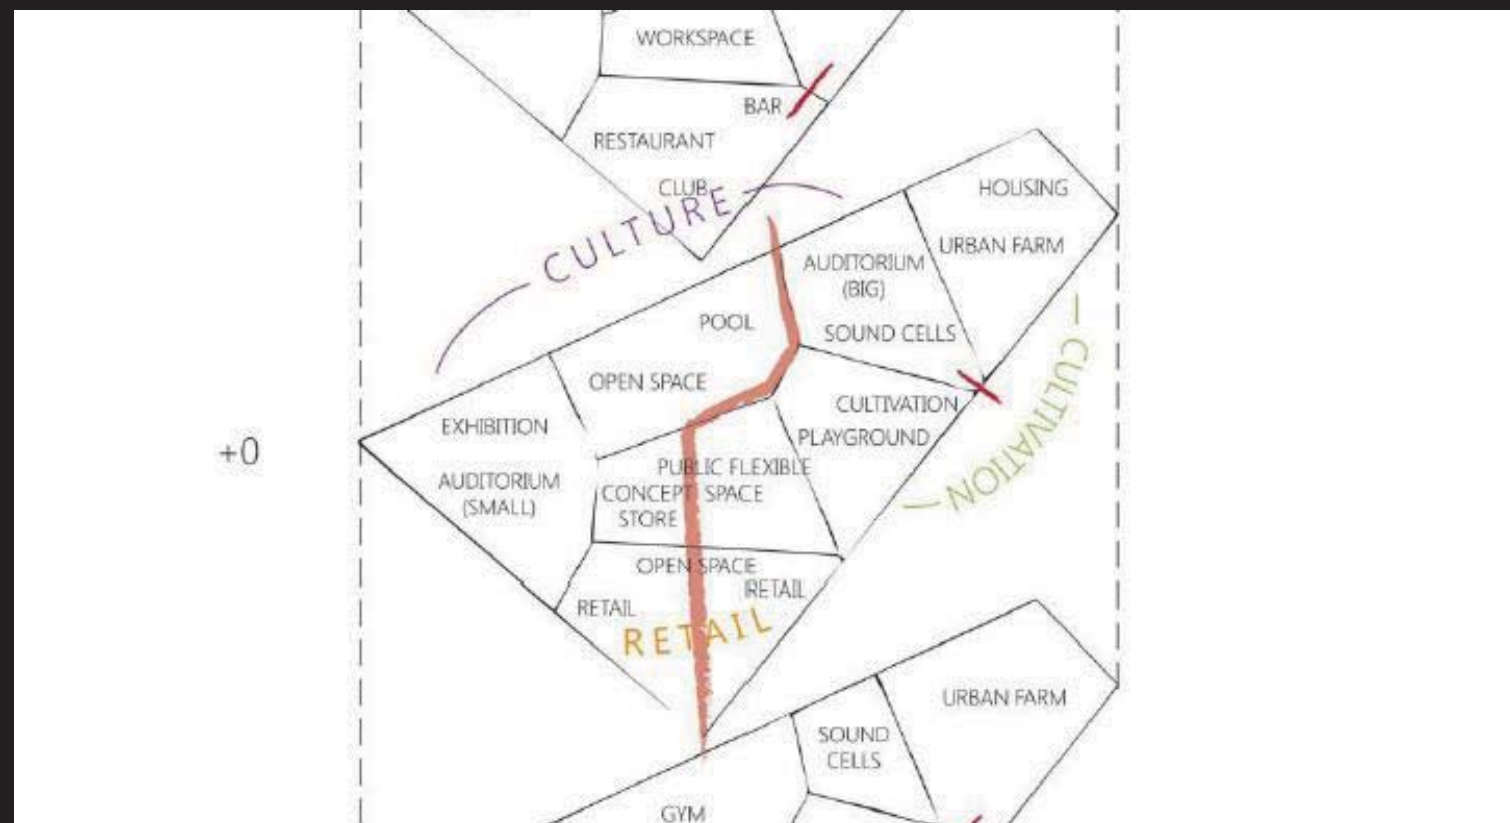


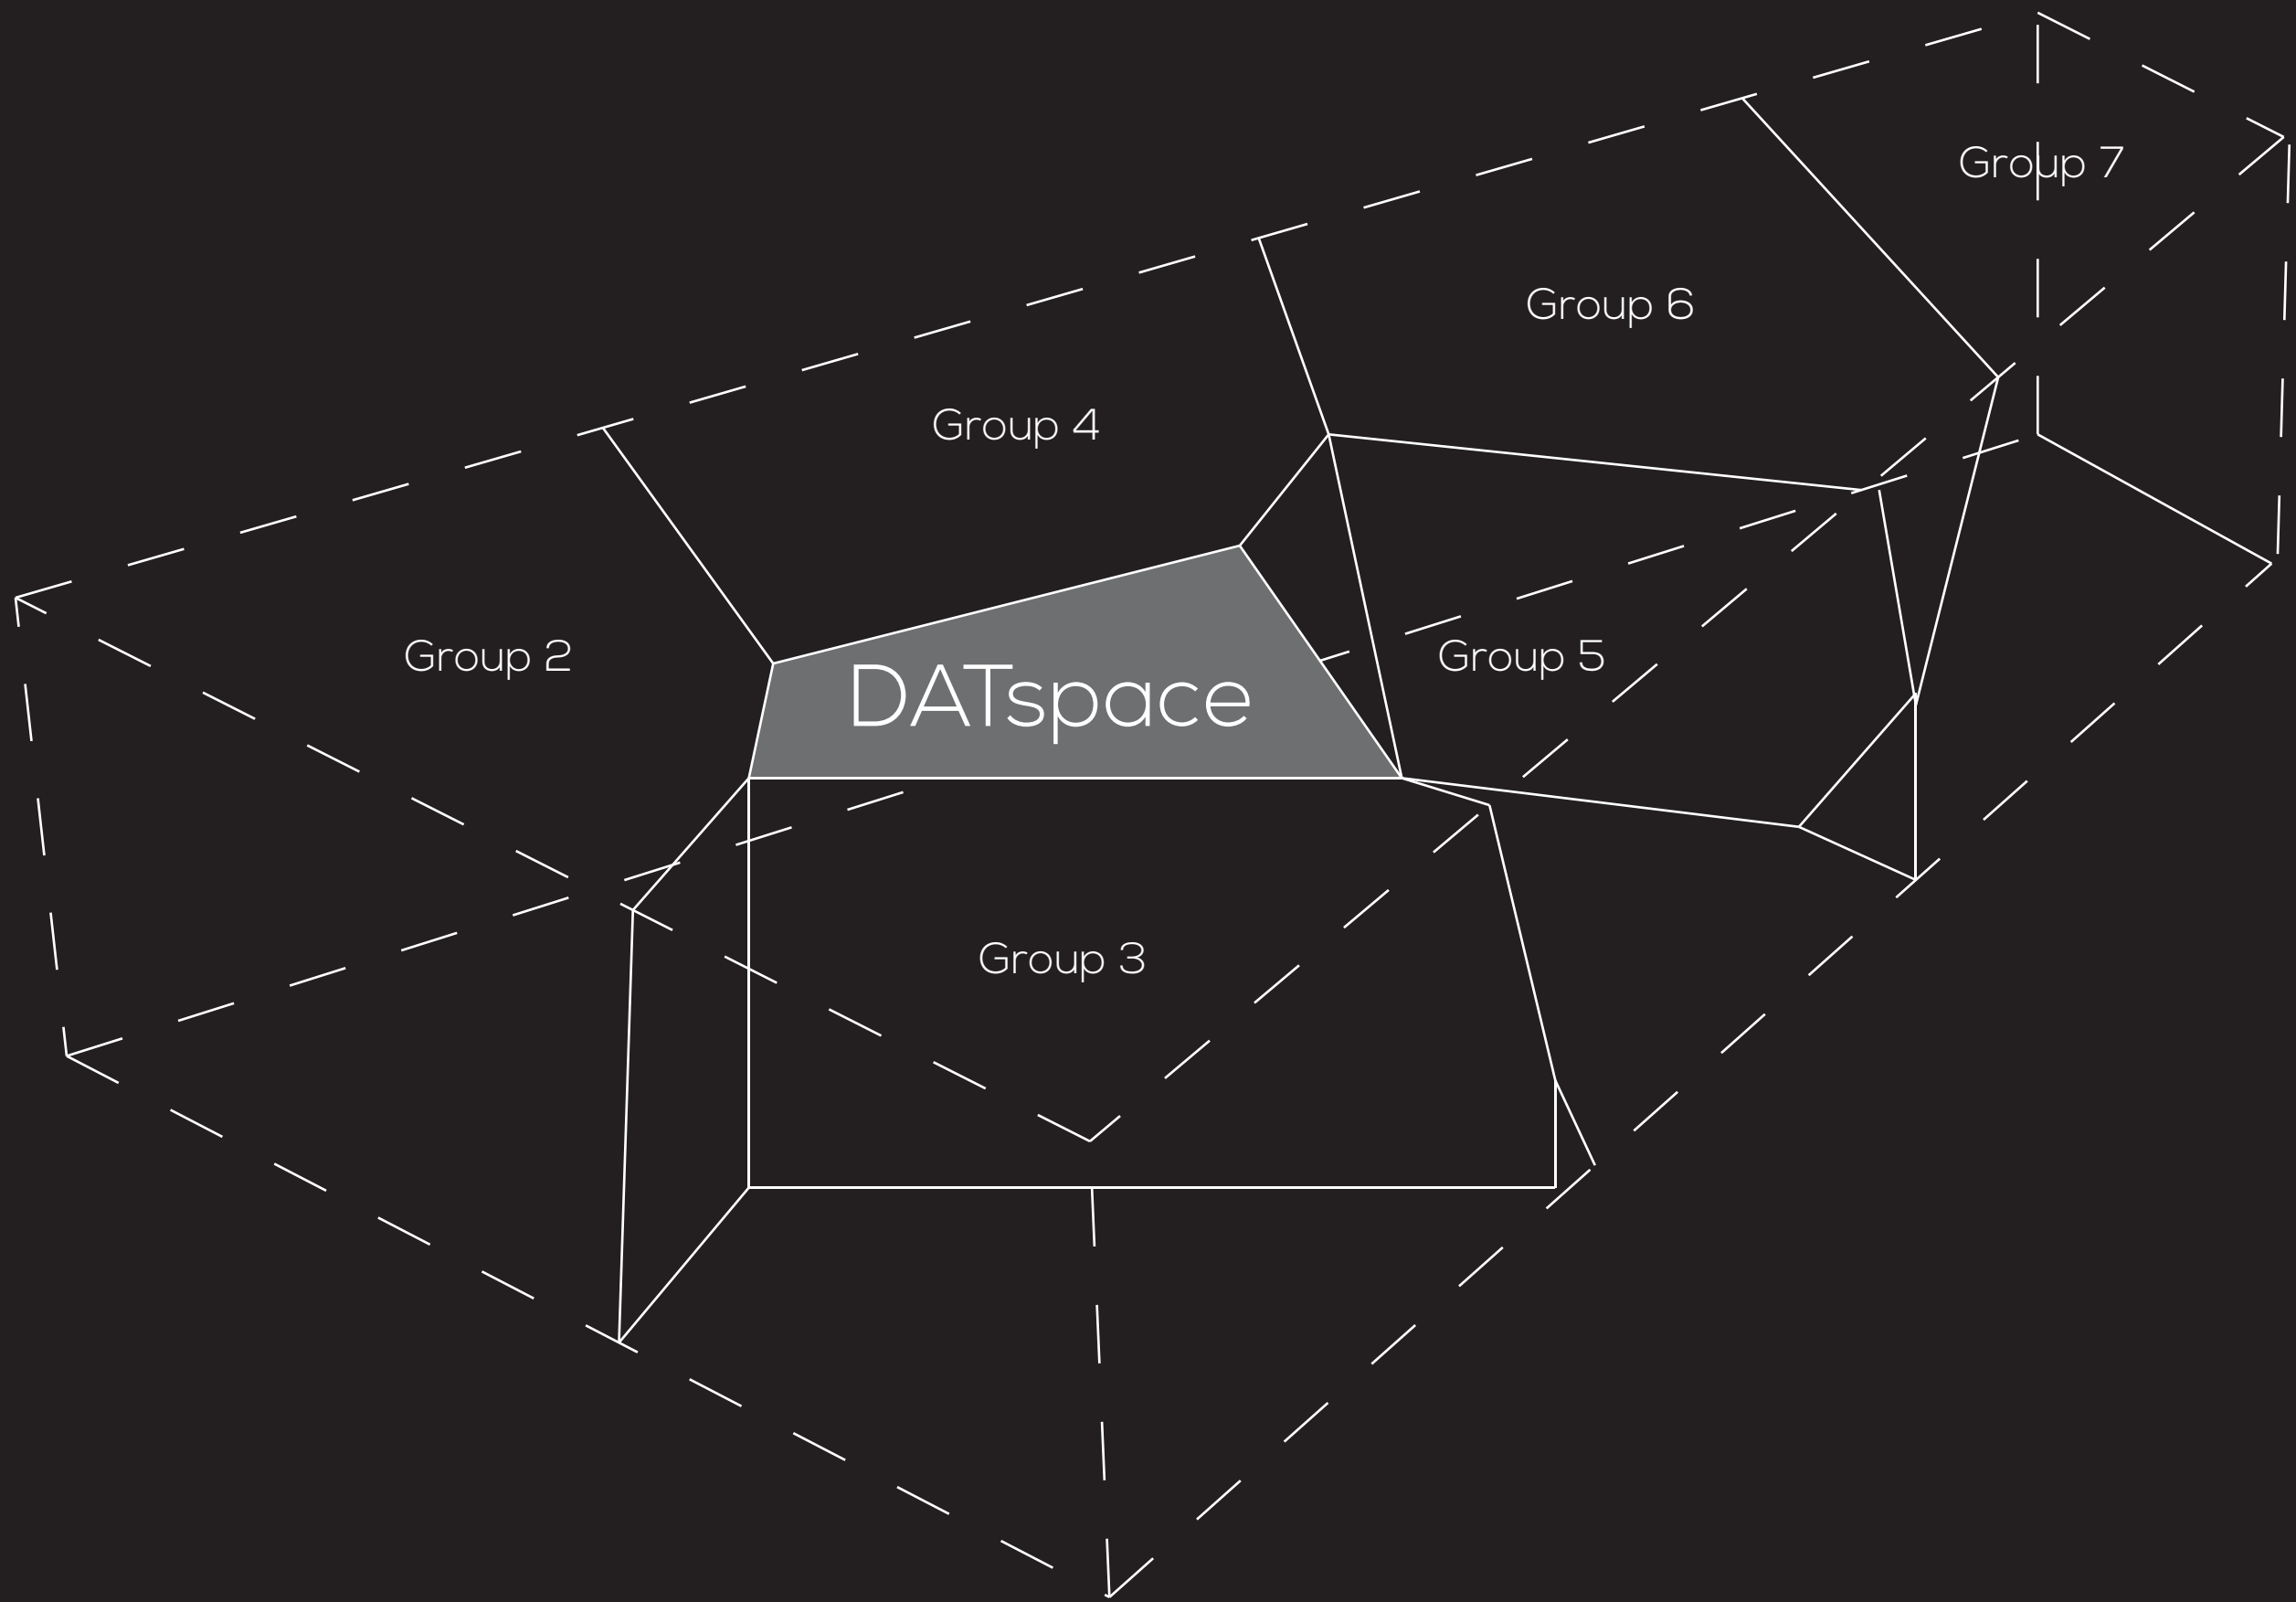

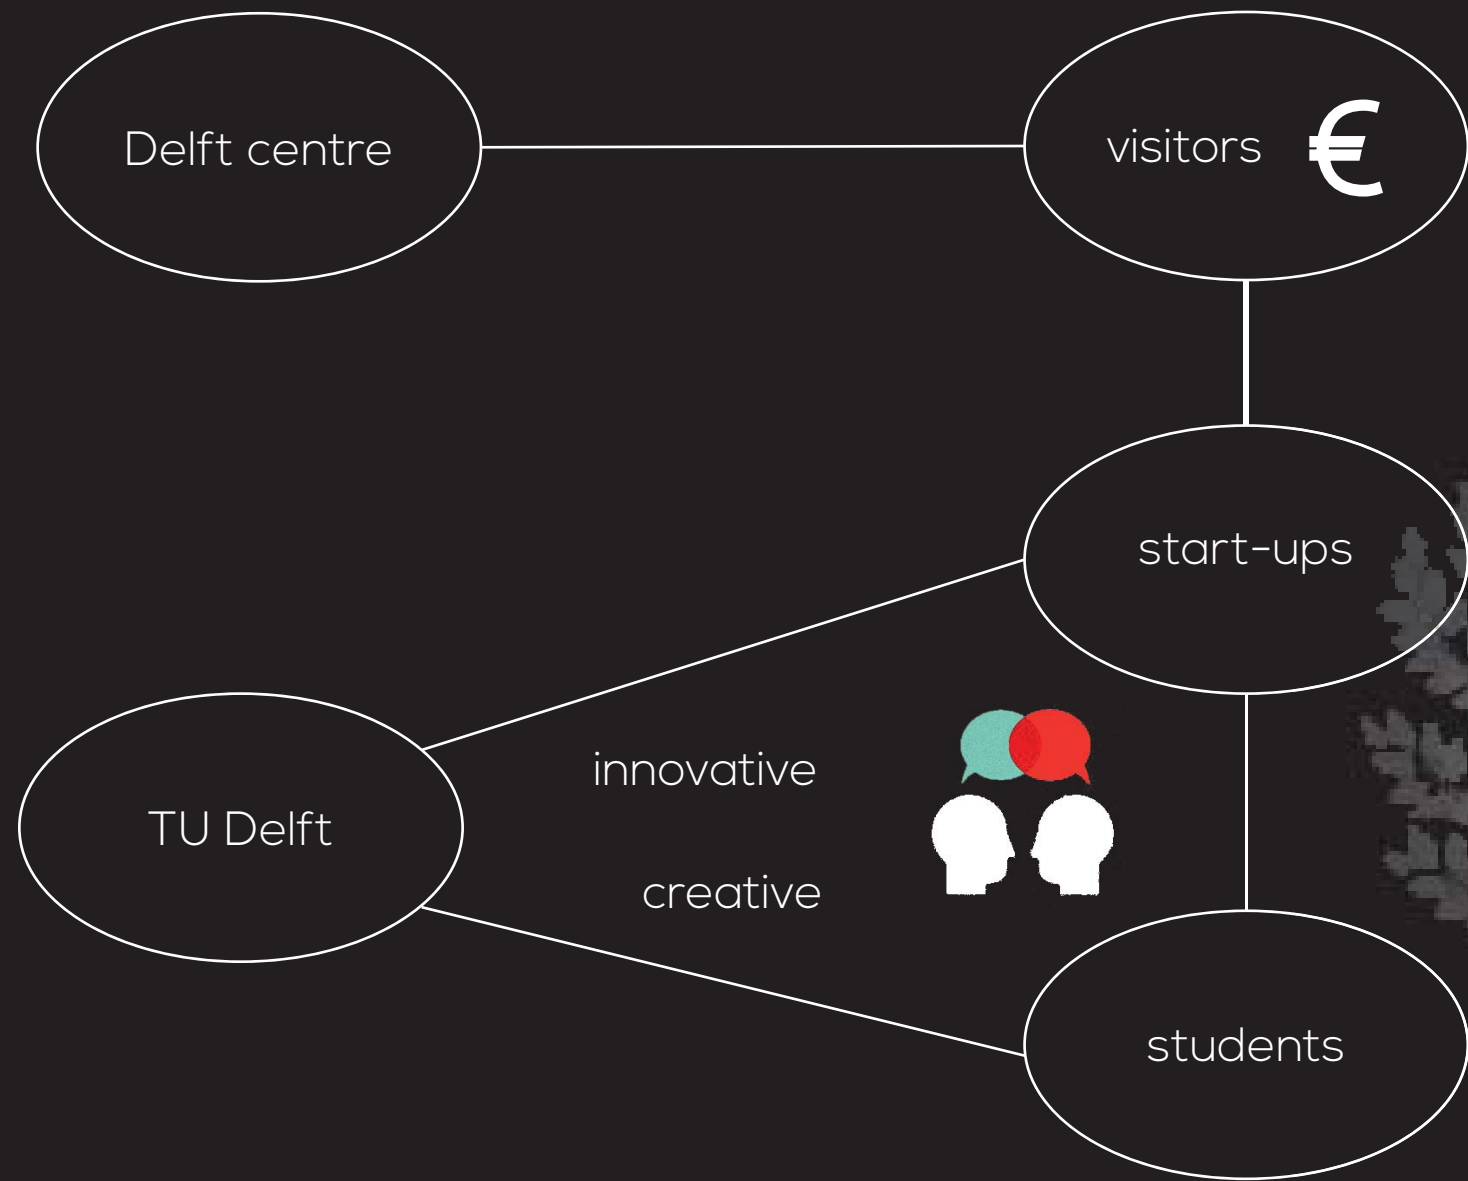

DATspace
people, creativity & innovation

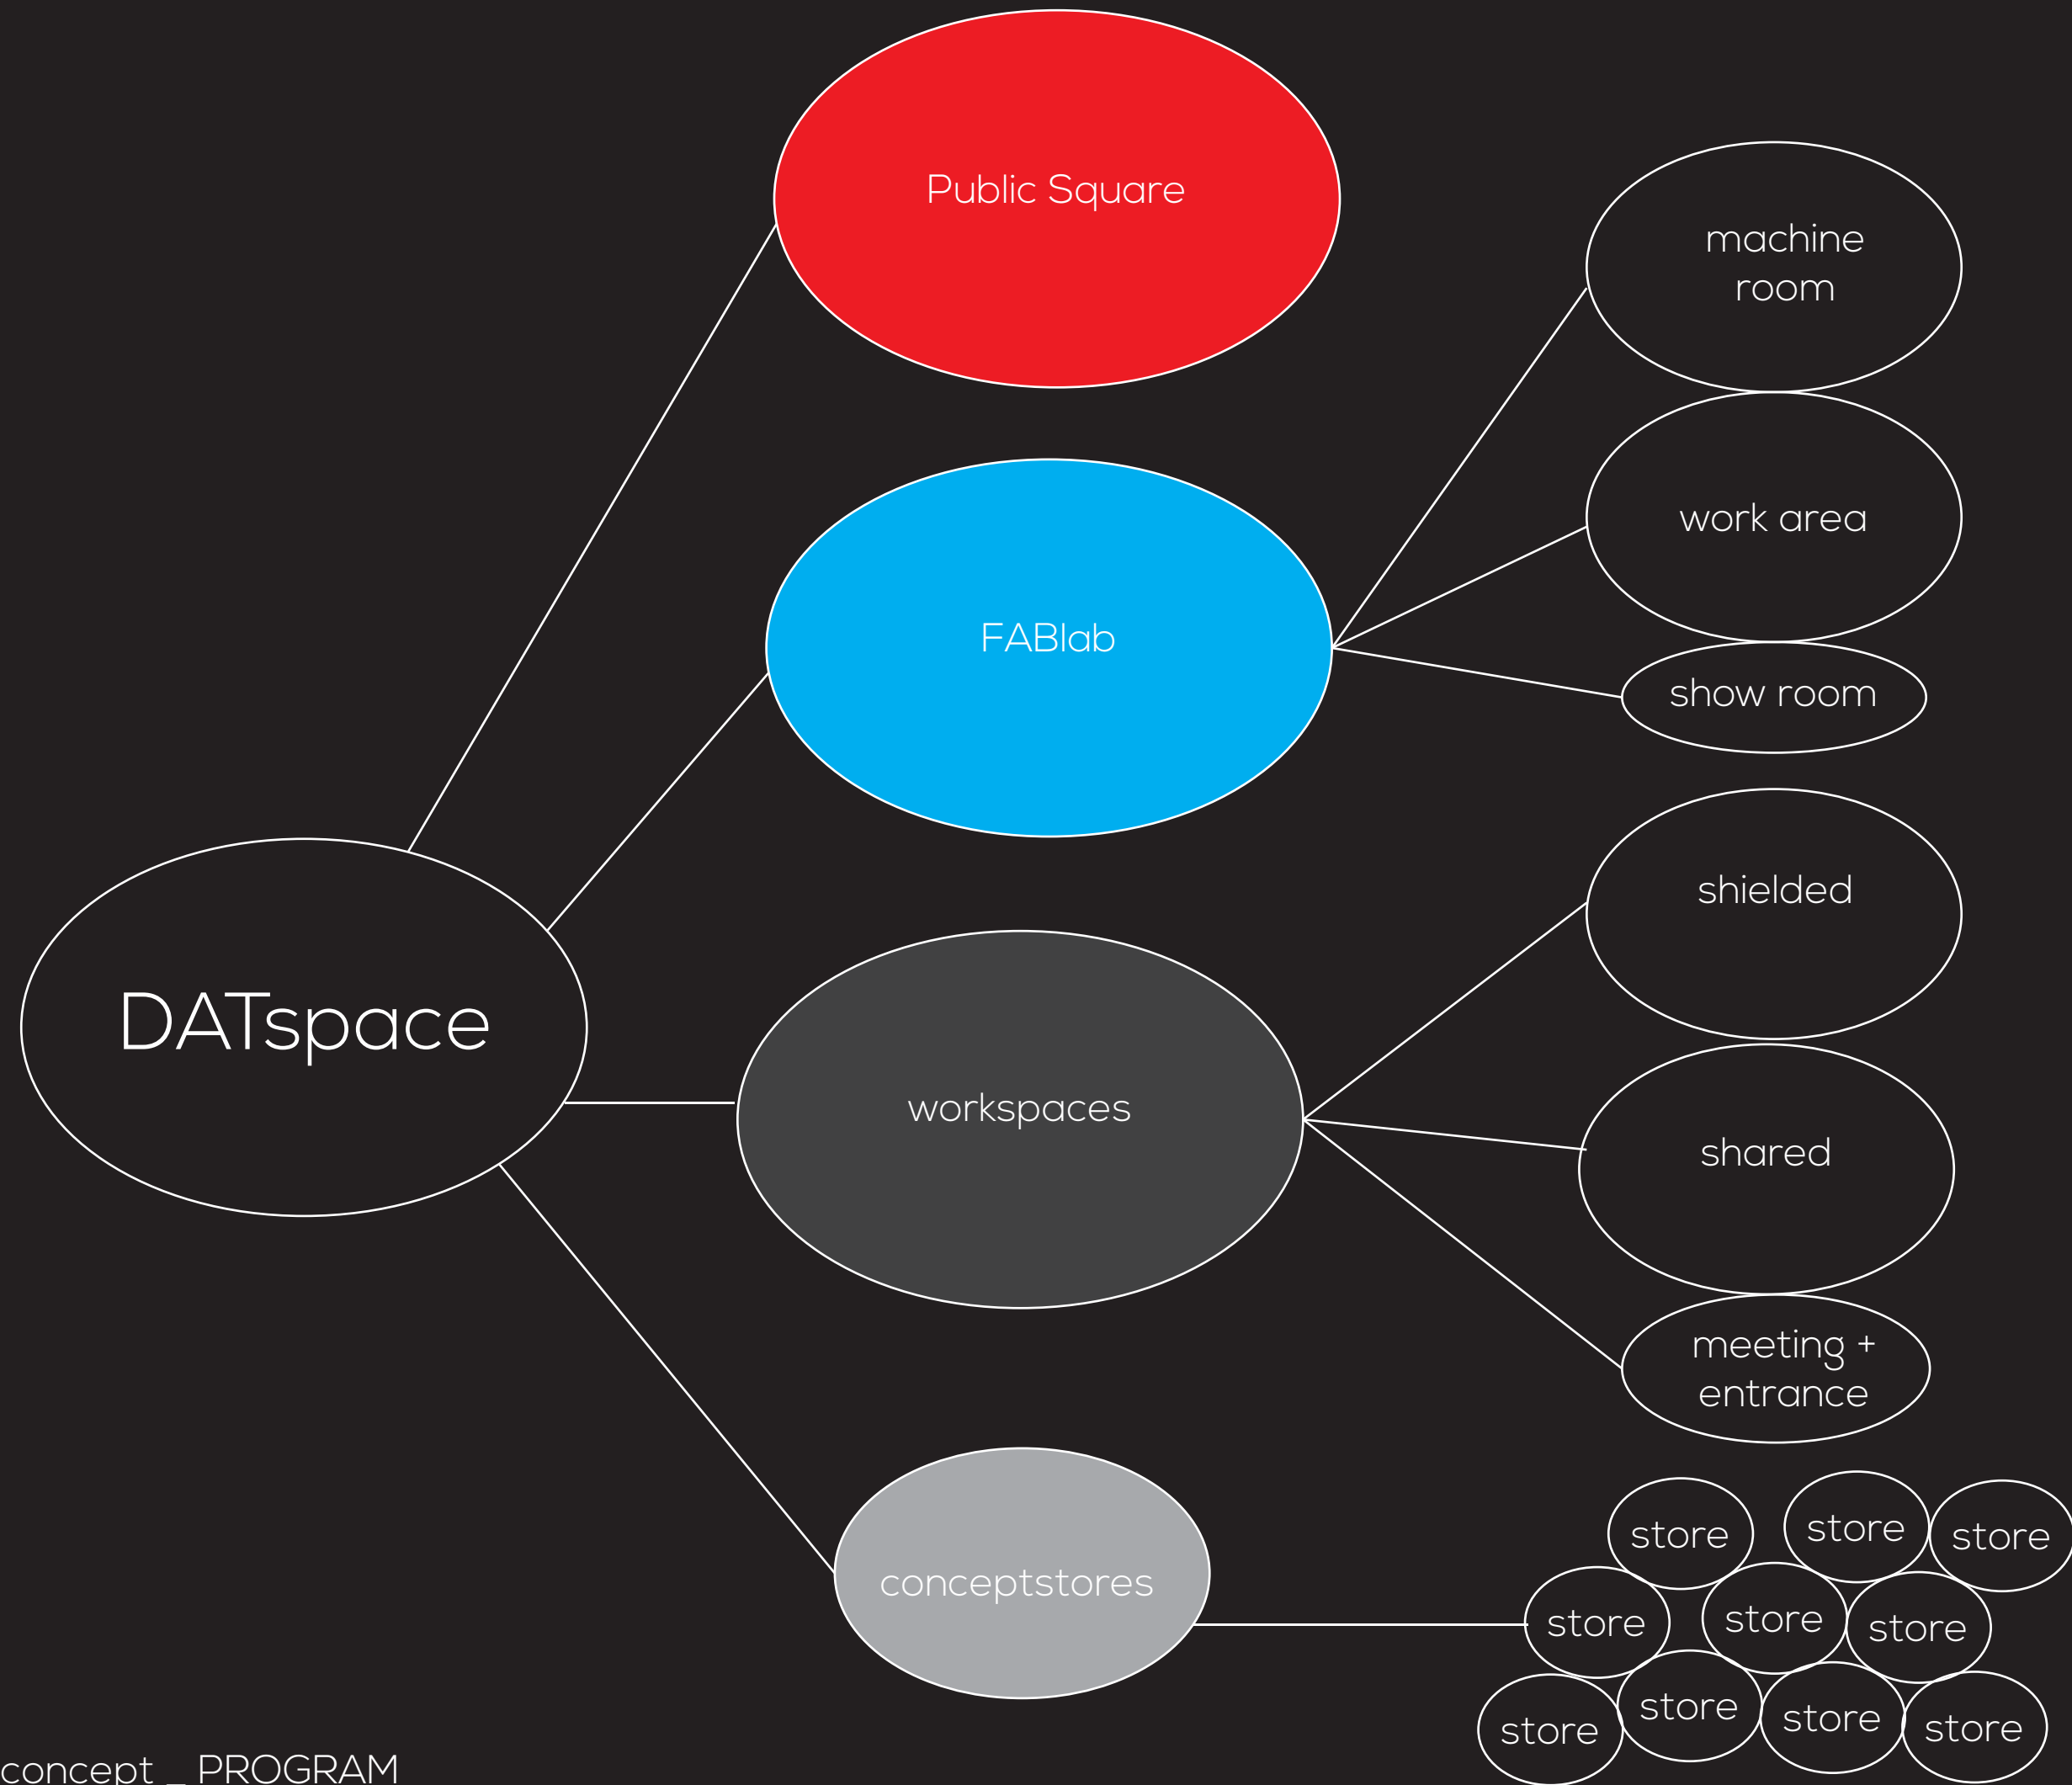

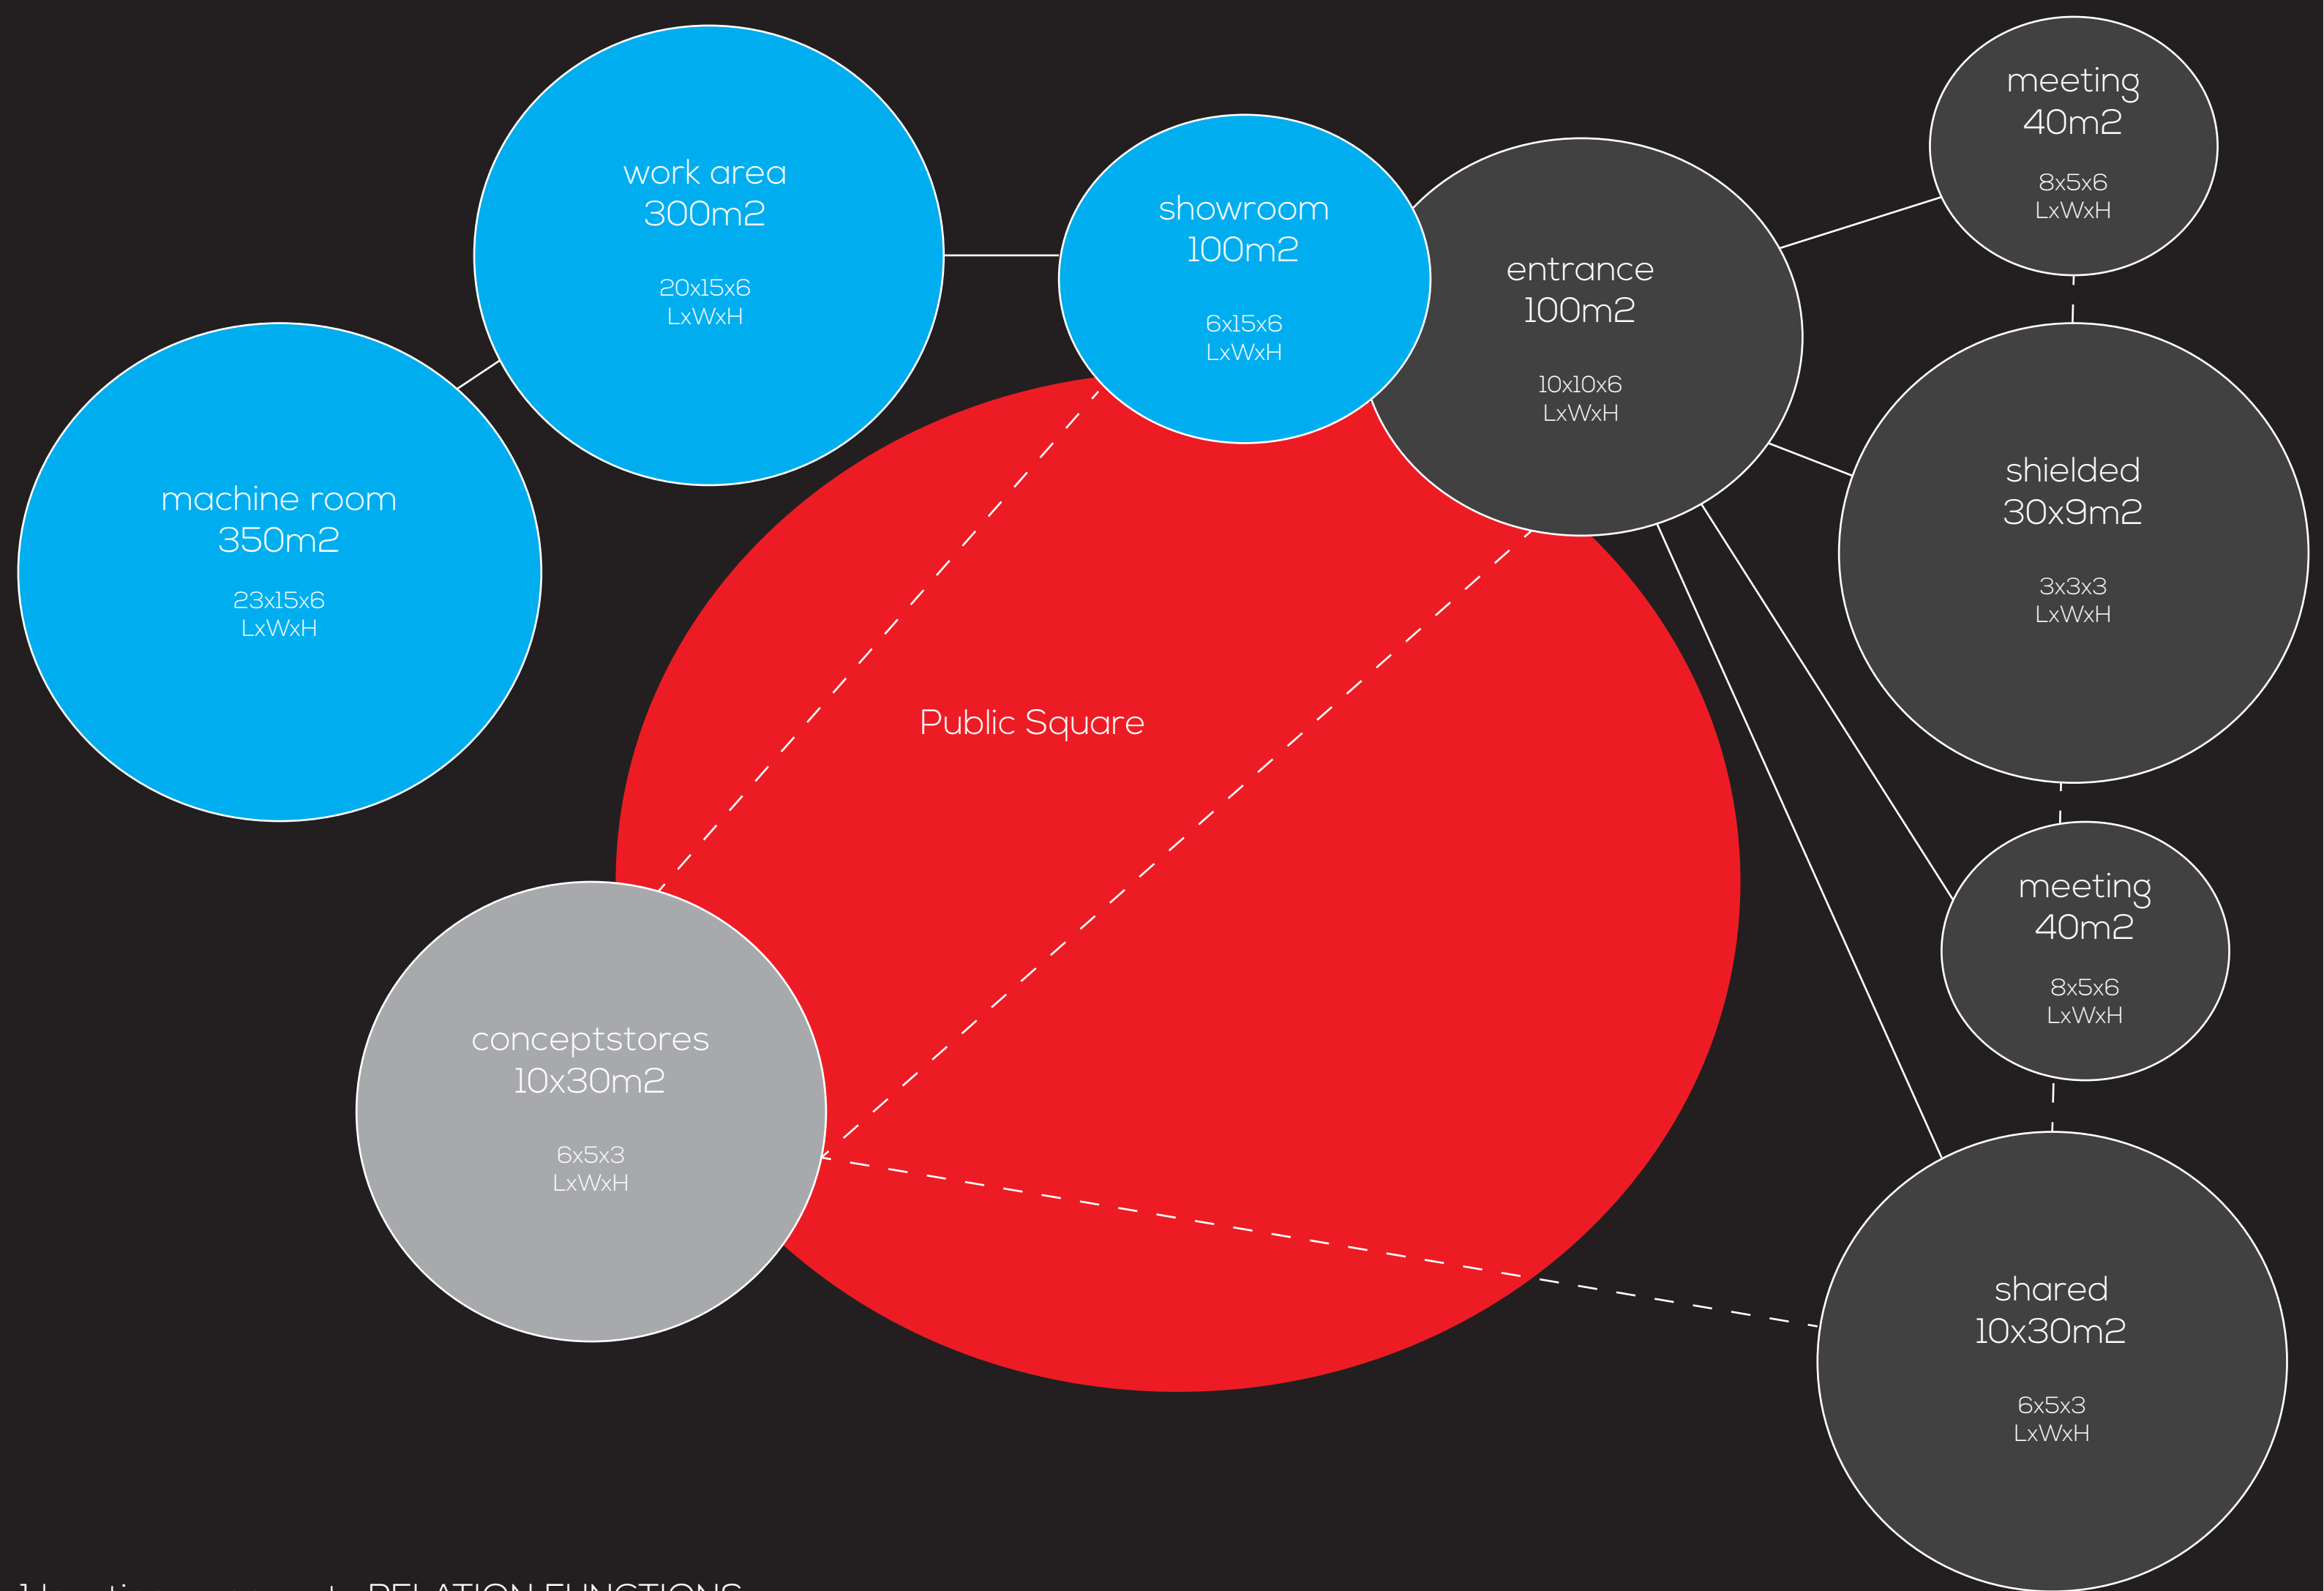

Group 2: Cafe, expo, (extra entrance on a certain level?)

Group 3: Boutique, bar, restaurant, café, (extra entrance on a certain level?)

Group 4: Interested in an extra entrance on a certain level?

Group 5: Workspace, bistro, (extra entrance on a certain level?)